




SUDUR

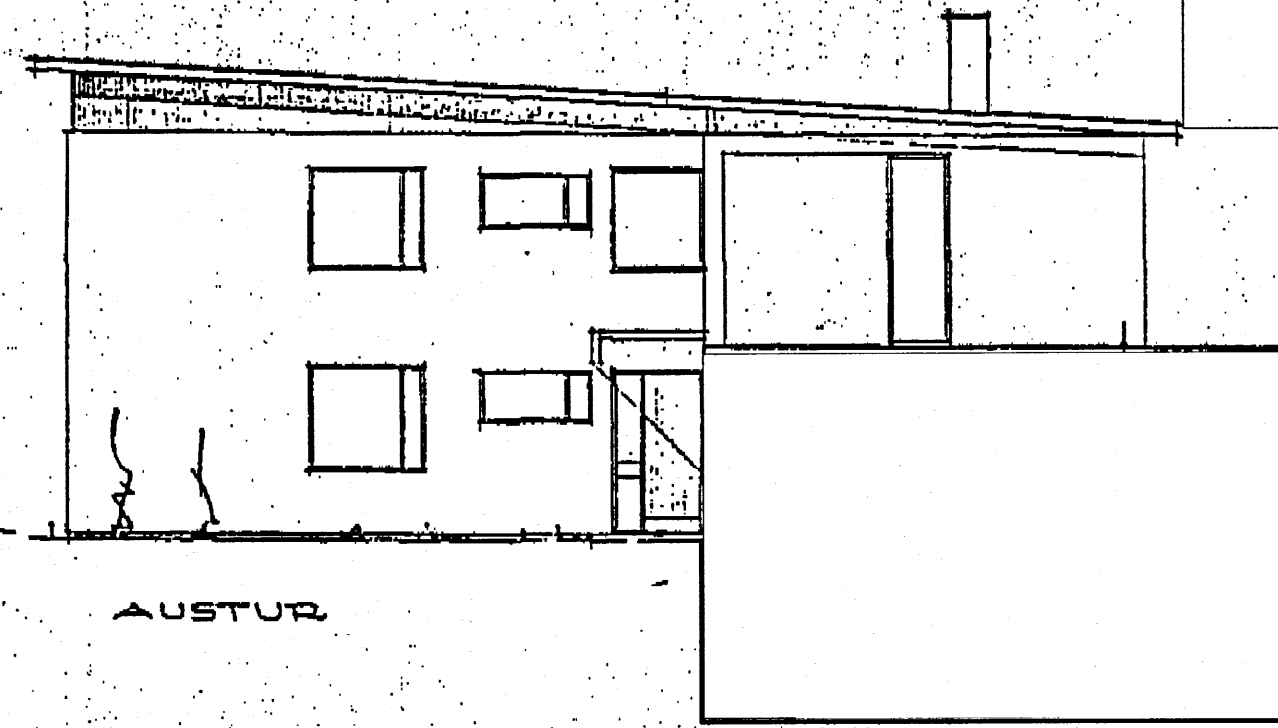

AUSTUR

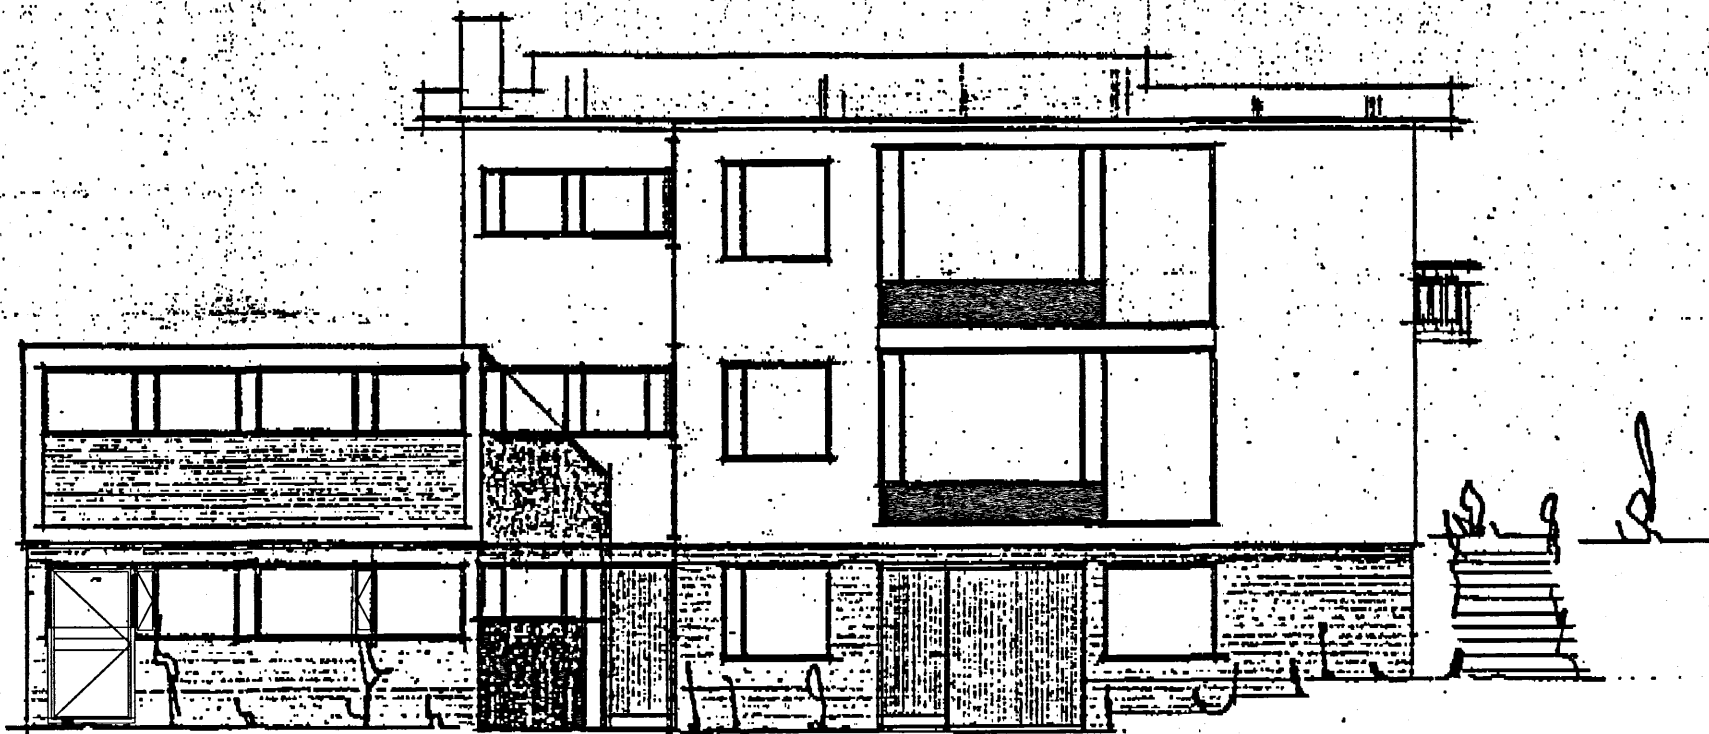

NORDUR

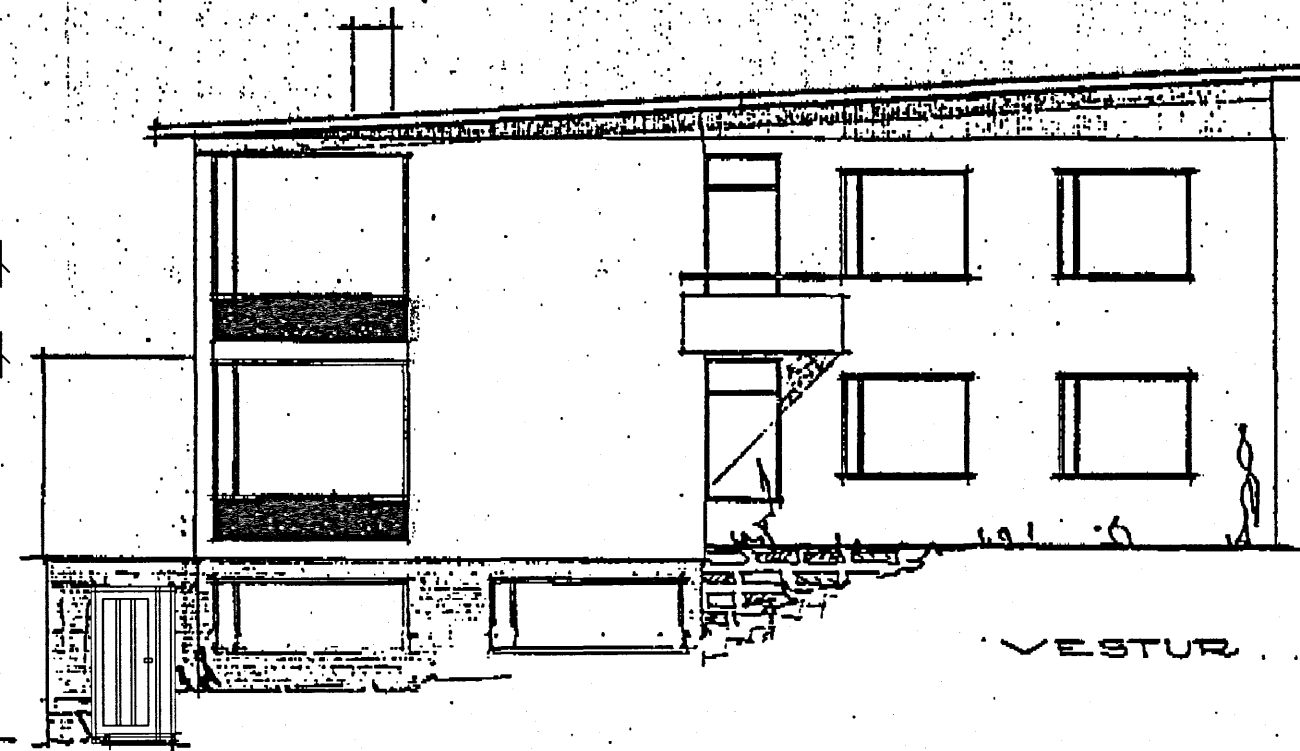

VESTUR

NR.	DAGS.	BREYTING
<p>Hraunbraut 14 Kópavogi</p> <p>Reyndarteikningar: Útlitmyndir</p>		
<p>Mkv. 1:100 Dags. 11.03.2021</p>		<p>Teikn. nr. 3</p>
<p>luigi bartolozzi arkitekt kt. 130659-2099 skipholt 43 105 Reykjavík sími 8983760 barluigi@simnet.is</p> <p><i>luigi Bartolozzi</i></p>		
<p>Hraunbraut 14.dwg</p>		