




Ásýnd norður 1 : 100

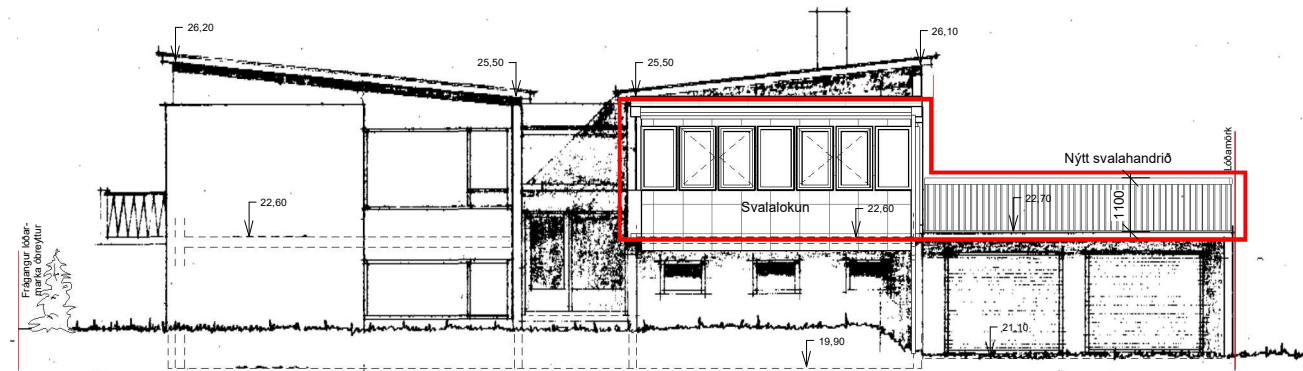

Ásýnd suður 1 : 100

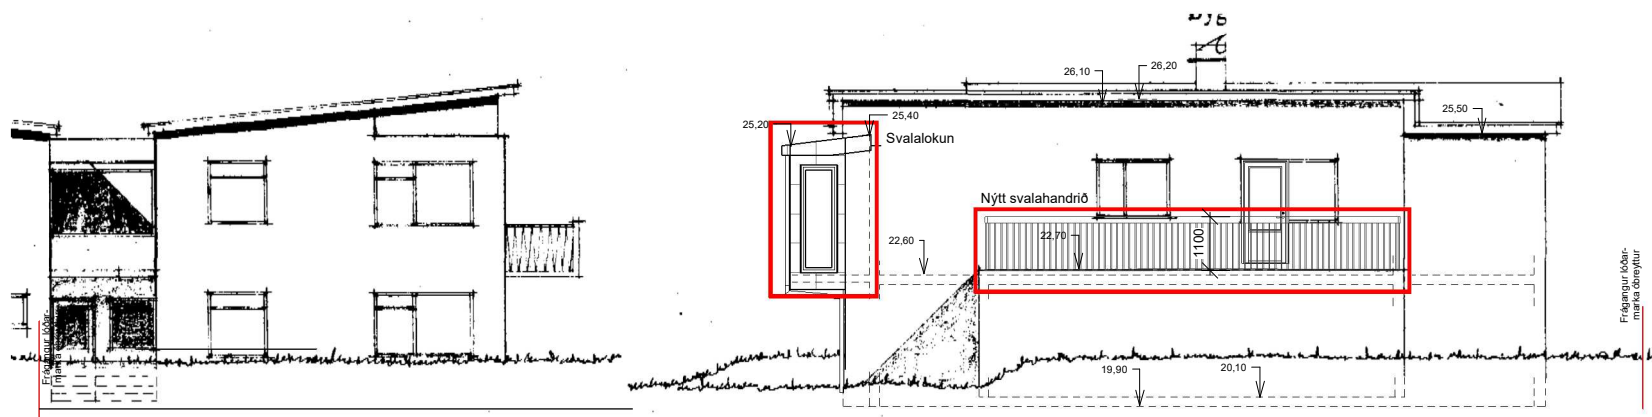

Ásýnd austur 1 : 100

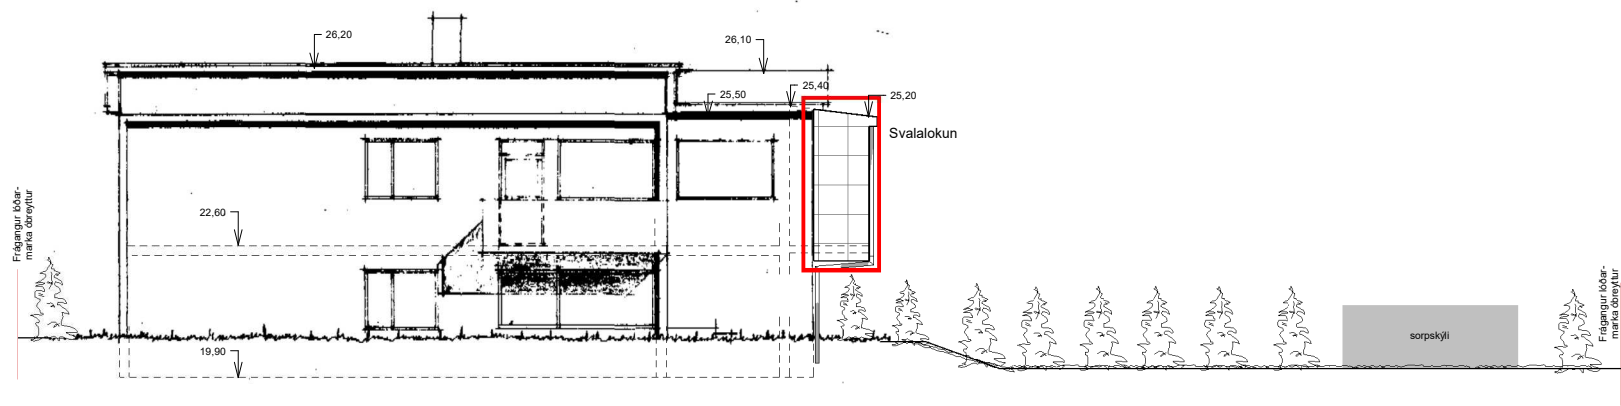

Ásýnd vestur 1 : 100

Upphaflegir hönnuðir Kjartan Sveinsson og Magnús Guðmundsson

BREYTINGAR:

NR. DAGS Sign BREYTING

NR.	DAGS	Sign	BREYTING

K.J. ARK slf.

650319-0360

Tel. 899 3234
Tel. 897 0375
E-mail. jon@kjhonnun.is

HÖNNUN - SKIPULAG - RÁÐGJÖF

Kjartan Rafnson Fj/DSA 270365-3539
Jón Magnús Halldórsson Byggingafr.BTH 091162-3509

S.p.

Verk
Vallargerði 34 Stækkun íbúðar
0202 og fallvörn á svalir

Teikning
Útlit





Kvarði

1 : 100

Dags.
16.07.2024
Teiknað af
JMH

TEIKNING NR.

A102

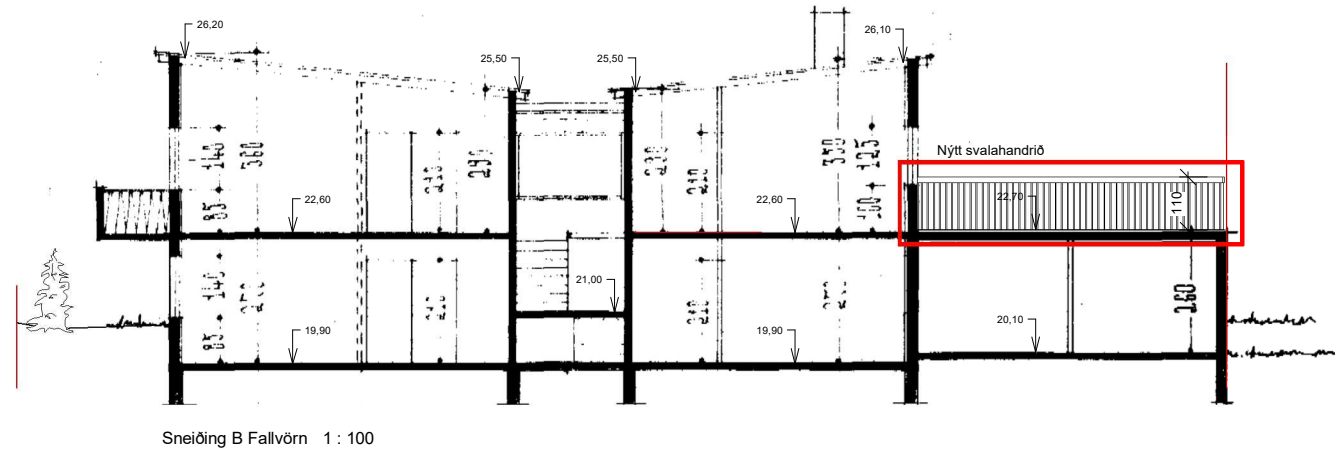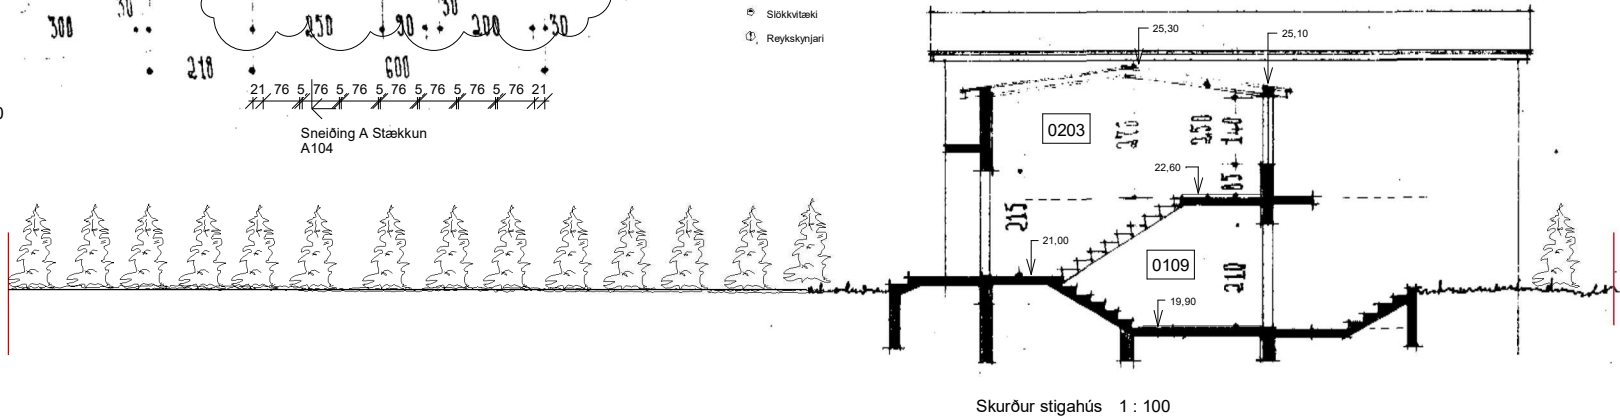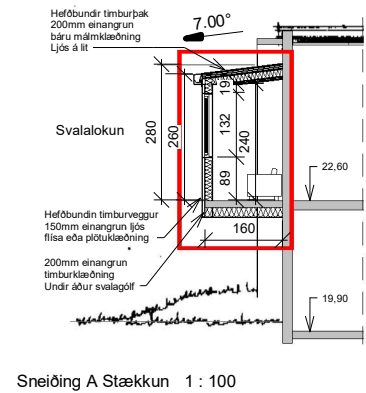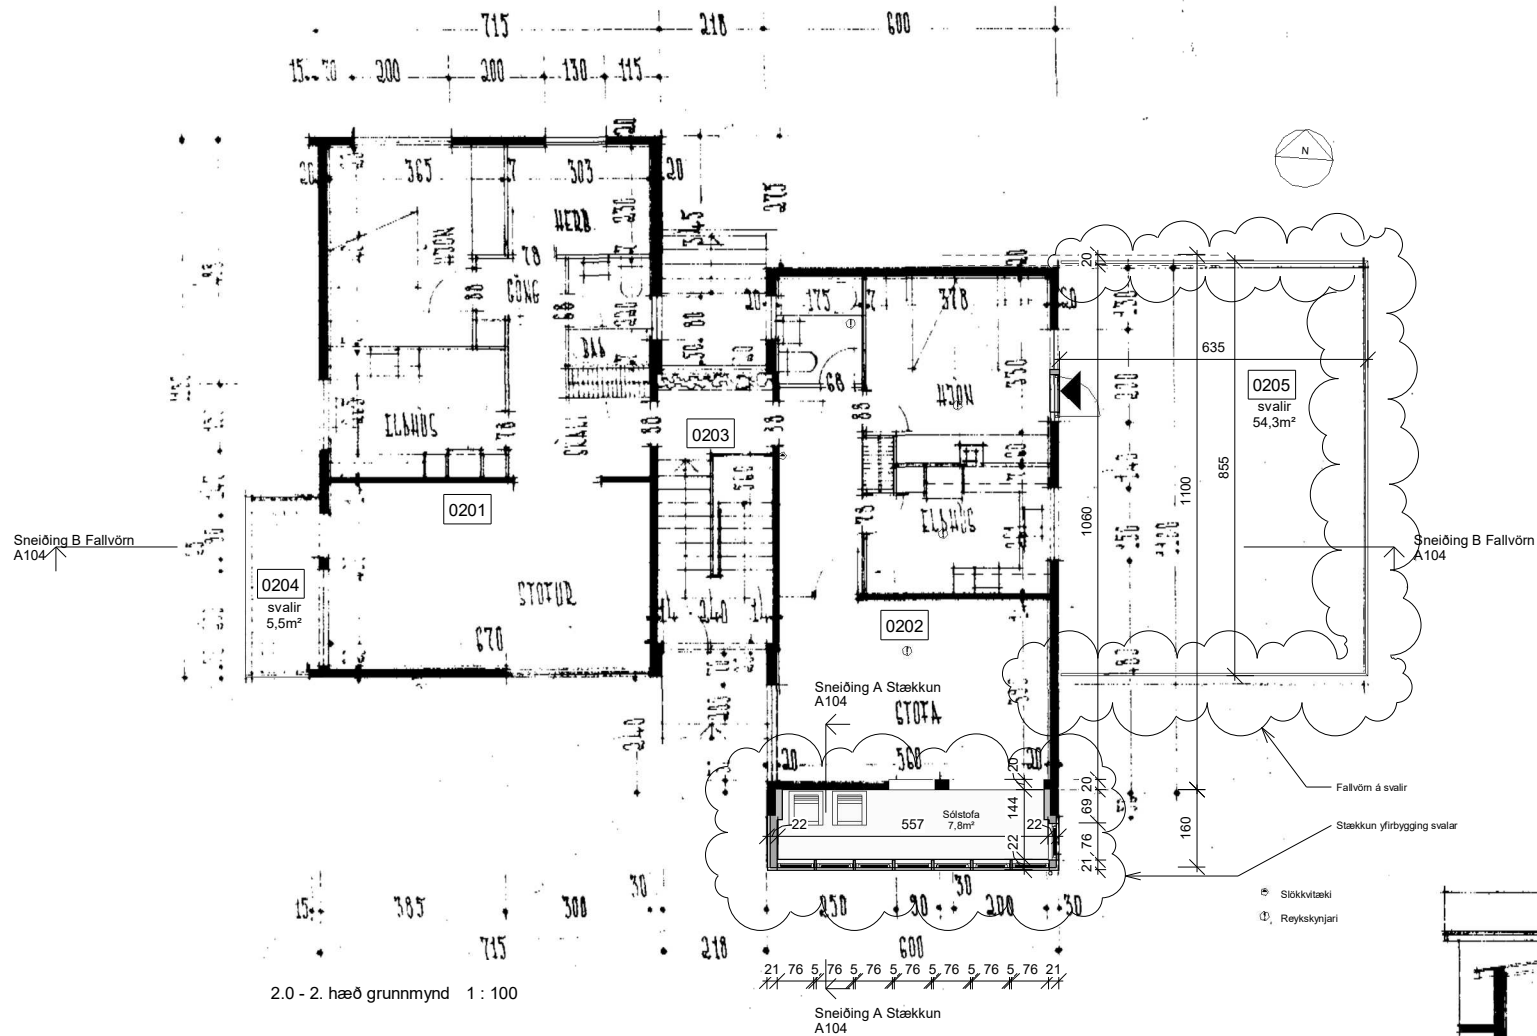

Upphaflegir hönnuðir Kjartan Sveinsson og Magnús Guðmundsson

BREYTINGAR:

NR. DAGS Sign BREYTING

NR.	DAGS	Sign	BREYTING

K.J. ARK slf. 650319-0360

Tel. 899 3234
Tel. 897 0375
E-mail. jon@kjhnun.is

HÖNNUN - SKIPULAG - RÁÐGJÖF

Kjartan Rafnson Fj/DSA 270365-3539
Jón Magnús Halldórsson Byggingafr.BTH 091162-3509

S.p.

Verk
Vallargerði 34 Stækkun íbúðar
0202 og fallvörn á svalir

Teikning
Grunnmynd 2. hæðar sneiðingar.

Kvarði
1 : 100

Dags.
16.07.2024
Teiknað af
JMH

TEIKNING NR.
A104